



| | |
|-------|-------------|
| STATE | PROJECT NO. |
| MISS. | |

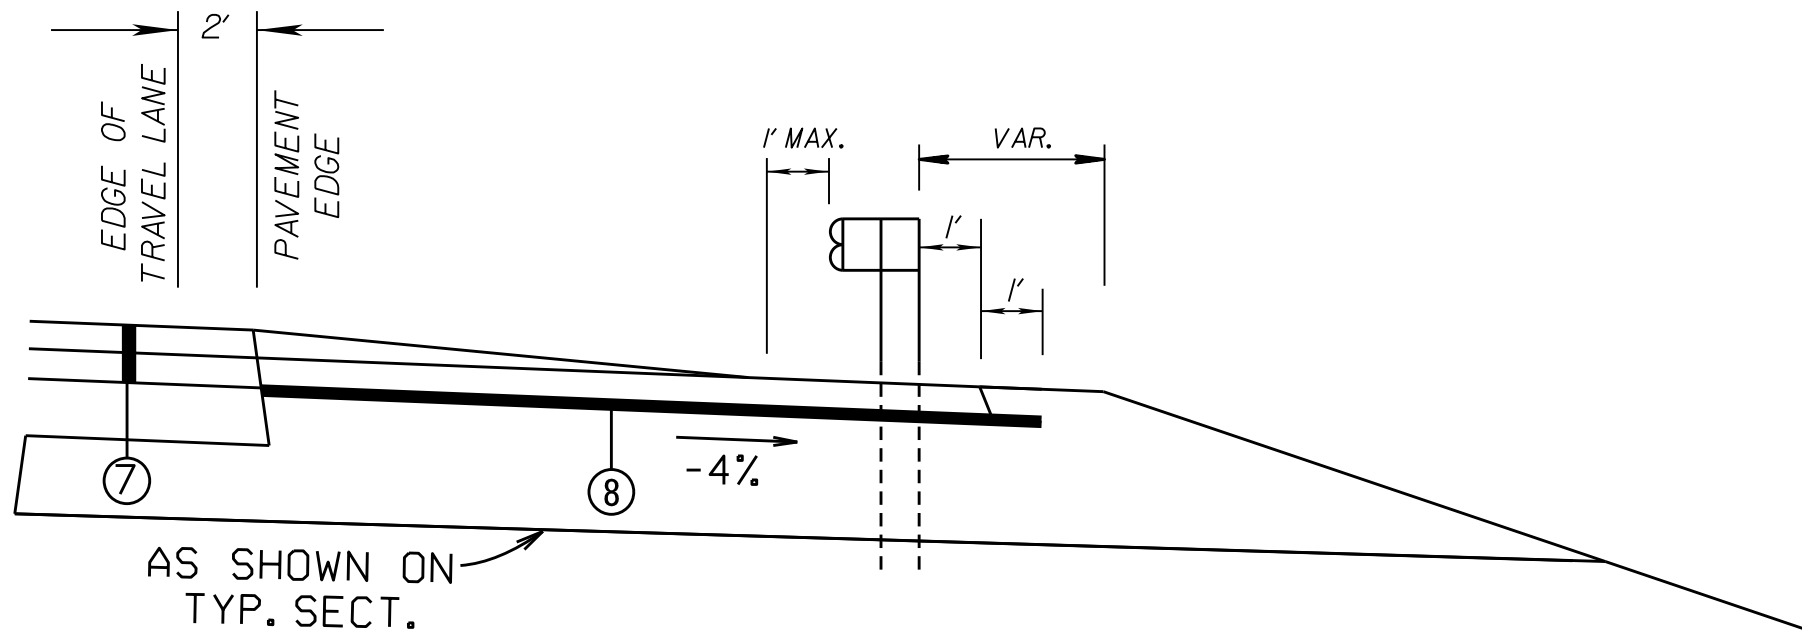


SECTION A-A

- ⑦ TOP 2 LIFTS OF ASPHALT AS SHOWN ON TYPICAL SECTION.
⑧ PRIME COAT (MAY BE DELETED WHEN PERMITTED BY THE ENGINEER).

NOTE • DOES NOT APPLY TO OGFC.
• MAY BE MODIFIED AS DIRECTED BY THE ENGINEER.

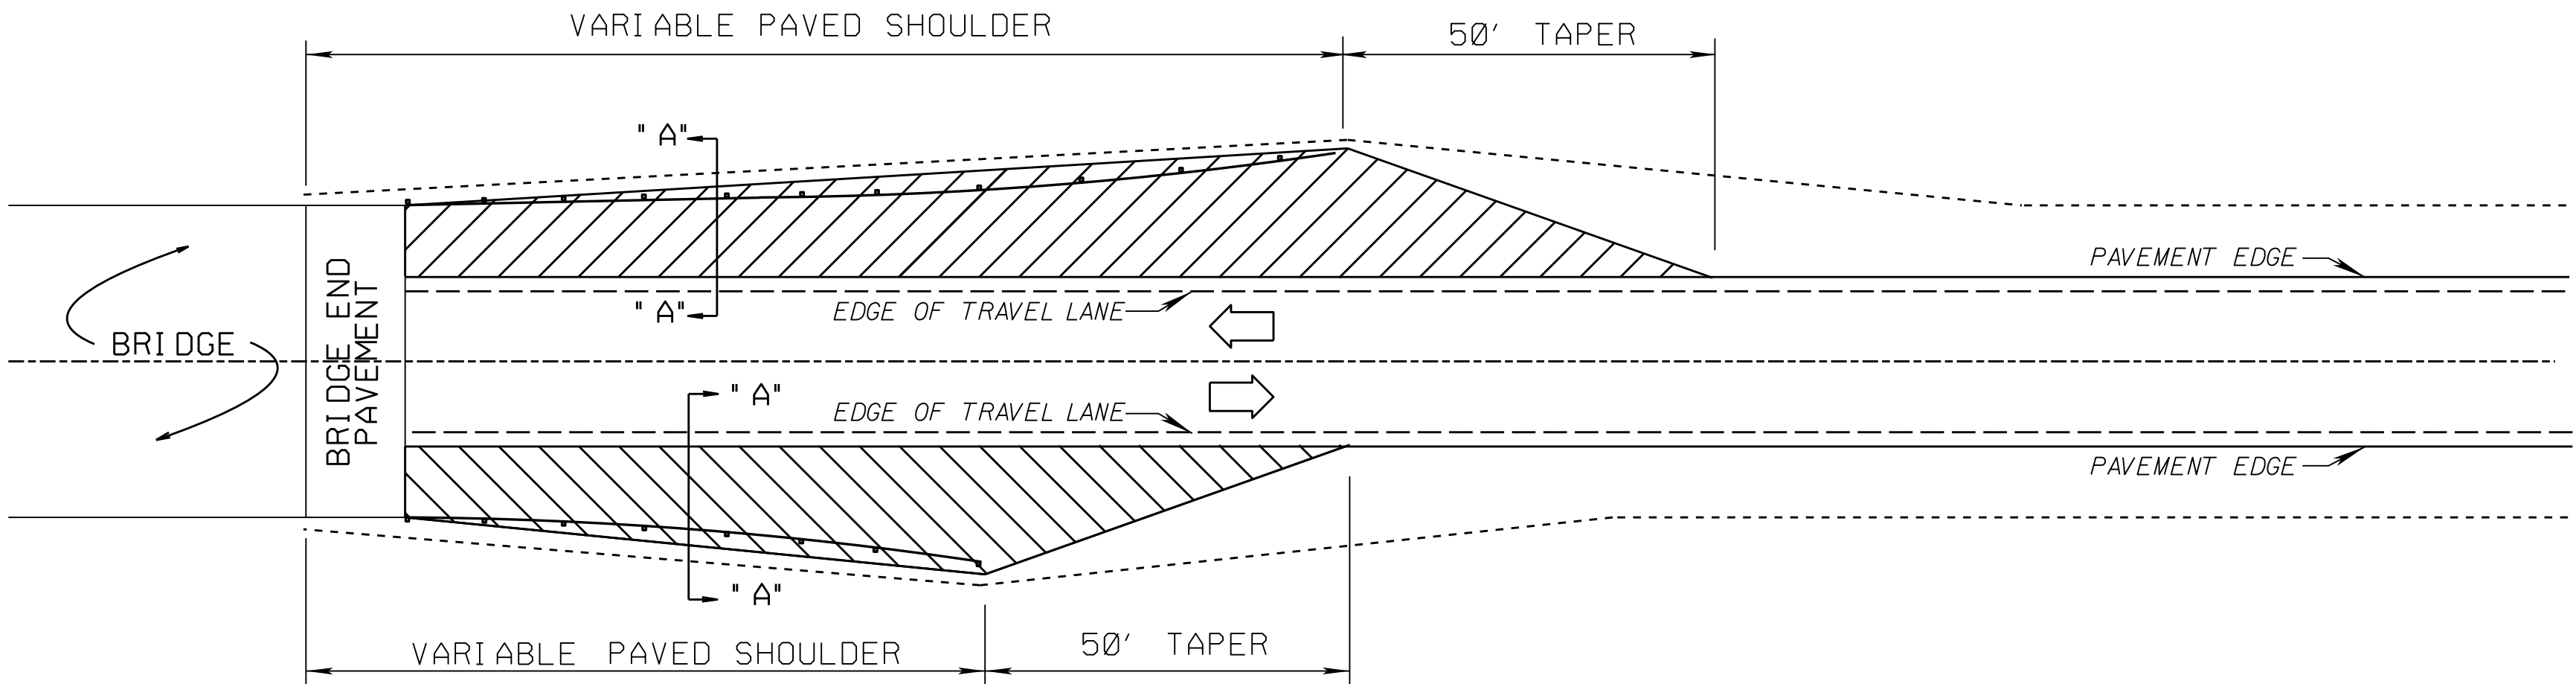


DETAIL OF PAVED SHOULDERS AT BRIDGE ENDS
SEE SECTION "A" - "A"

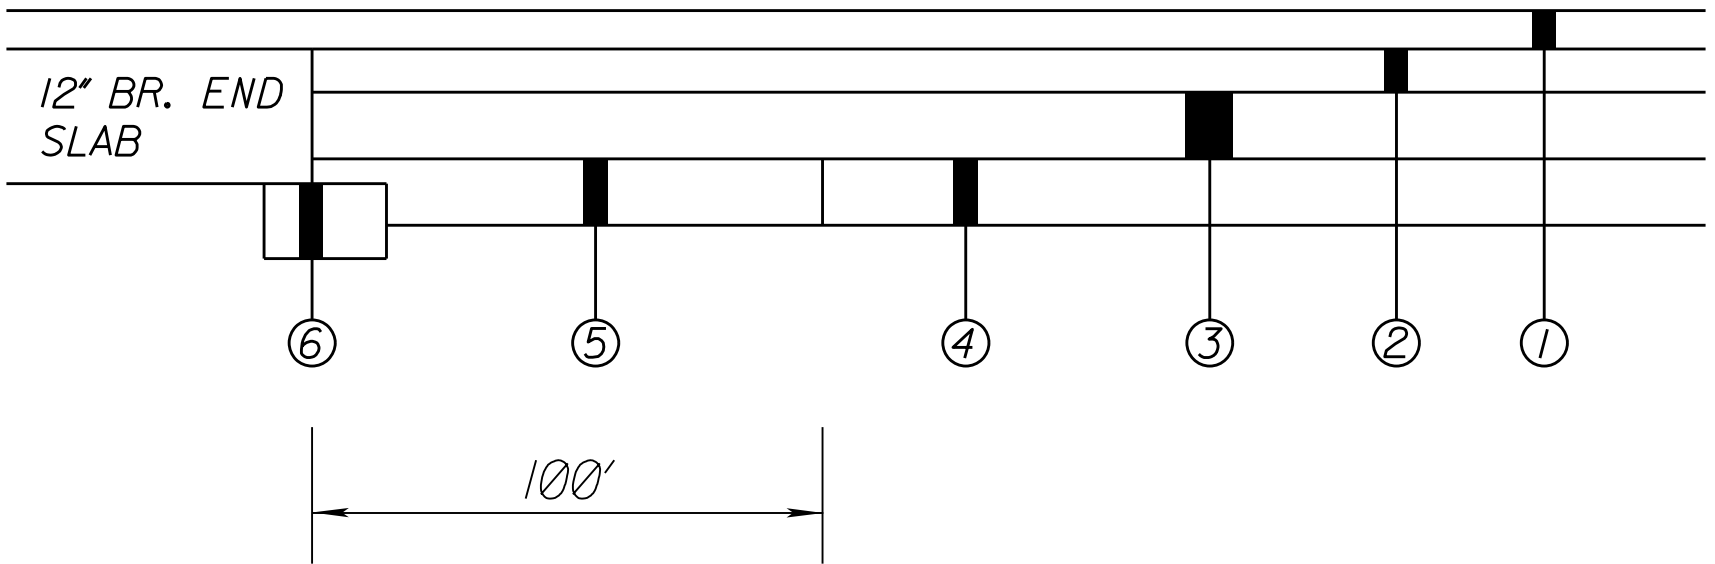


DETAIL FOR PAVEMENT
TRANSITION AT BRIDGE ENDS

- ① X" Asphalt Pavement, (9.5mm MIXTURE)
② X" Asphalt Pavement, (12.5mm MIXTURE)
③ X" Chemically Treated Granular Material (9/C)
④ X" Chemically Treated Subgrade
⑤ Crushed Stone W/Fabric
⑥ Sleeper Slab

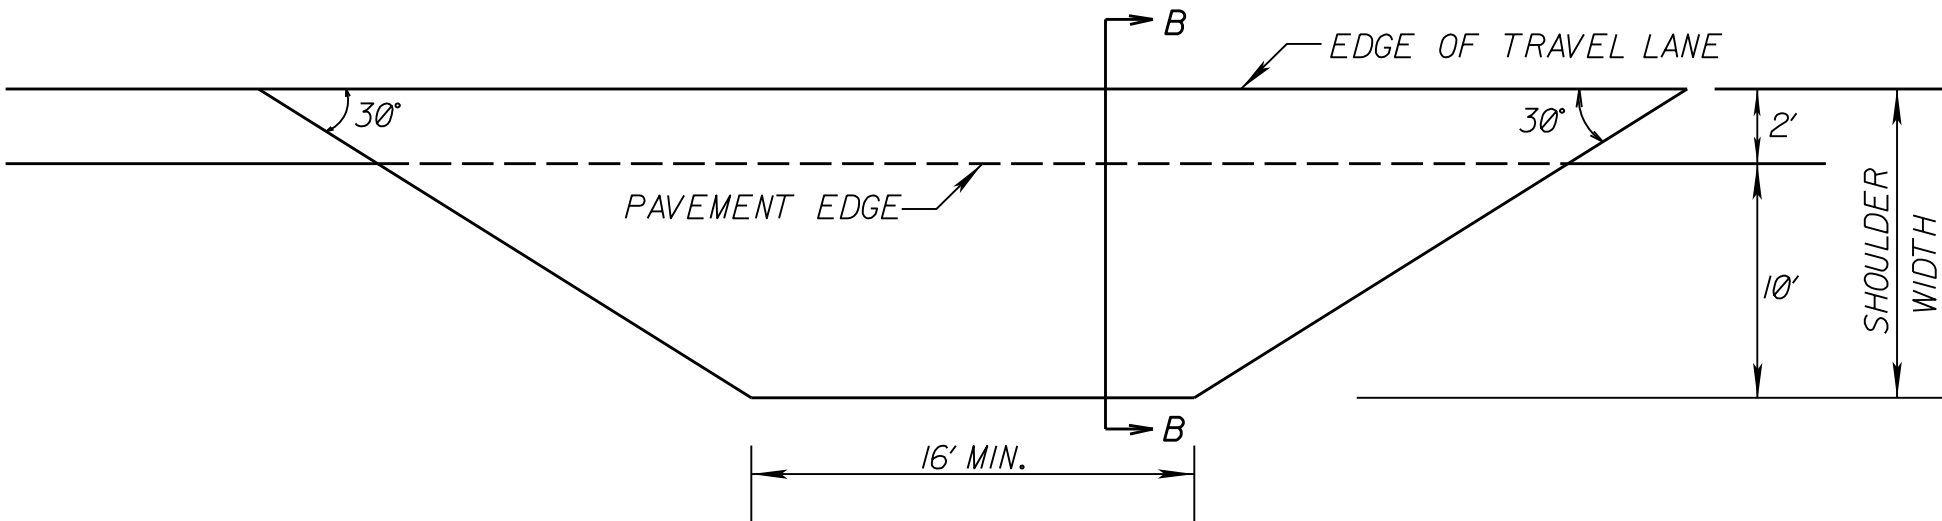

DETAIL OF PAVED APRON
SEE SECTION B-B

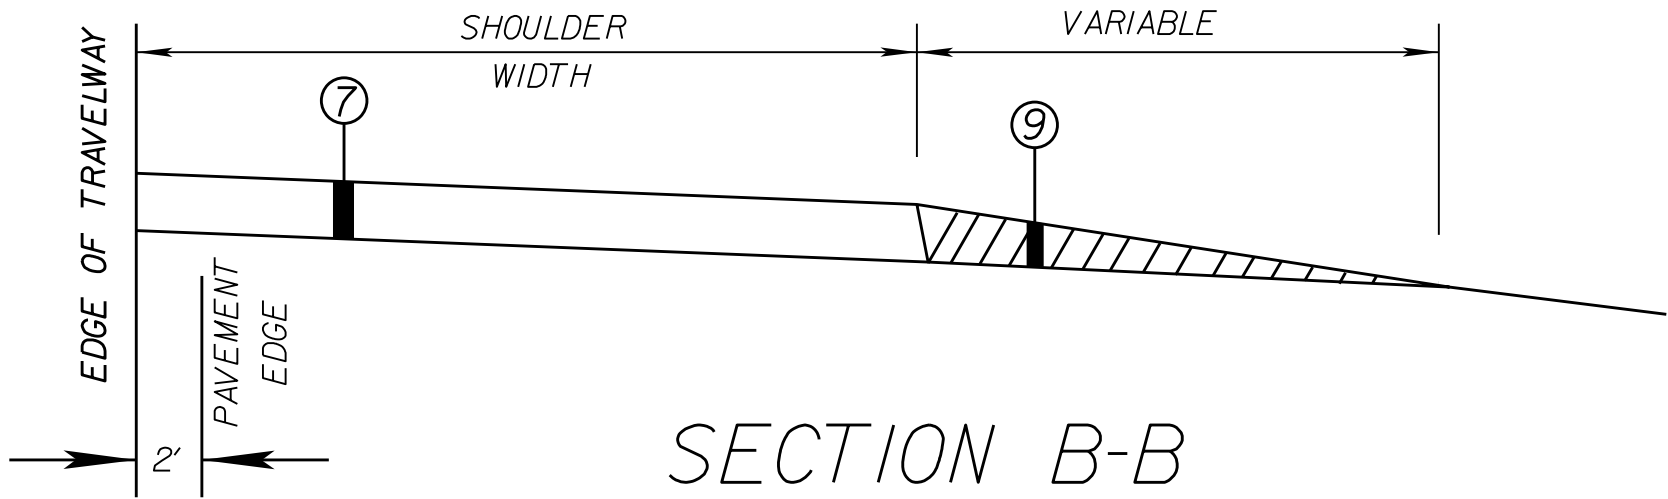

SECTION B-B

- ⑦ TOP 2 LIFTS OF ASPHALT AS SHOWN ON TYPICAL SECTION.
⑨ VARIABLE DEPTH GRANULAR MATERIAL AS SHOWN ON TYPICAL SECTION

| | | | | | |
|---|--|--|--|--|--|
| MISSISSIPPI DEPARTMENT OF TRANSPORTATION | | | | PRELIMINARY NOT FOR CONSTRUCTION | |
| MISCELLANEOUS TYPICAL SECTION DETAILS | | | | WORKING NUMBER MTSD | |
| COUNTY: PROJ. NUM.: | | | | SHEET NUMBER \$PG\$ | |
| FILENAME: MTSD.DGN DESIGN TEAM_DANGERFIELD_CHECKED | | | | DATE_05/01/15 | |